


GARAGE FLOOR PLAN
SCALE: 1/4"=1'-0"

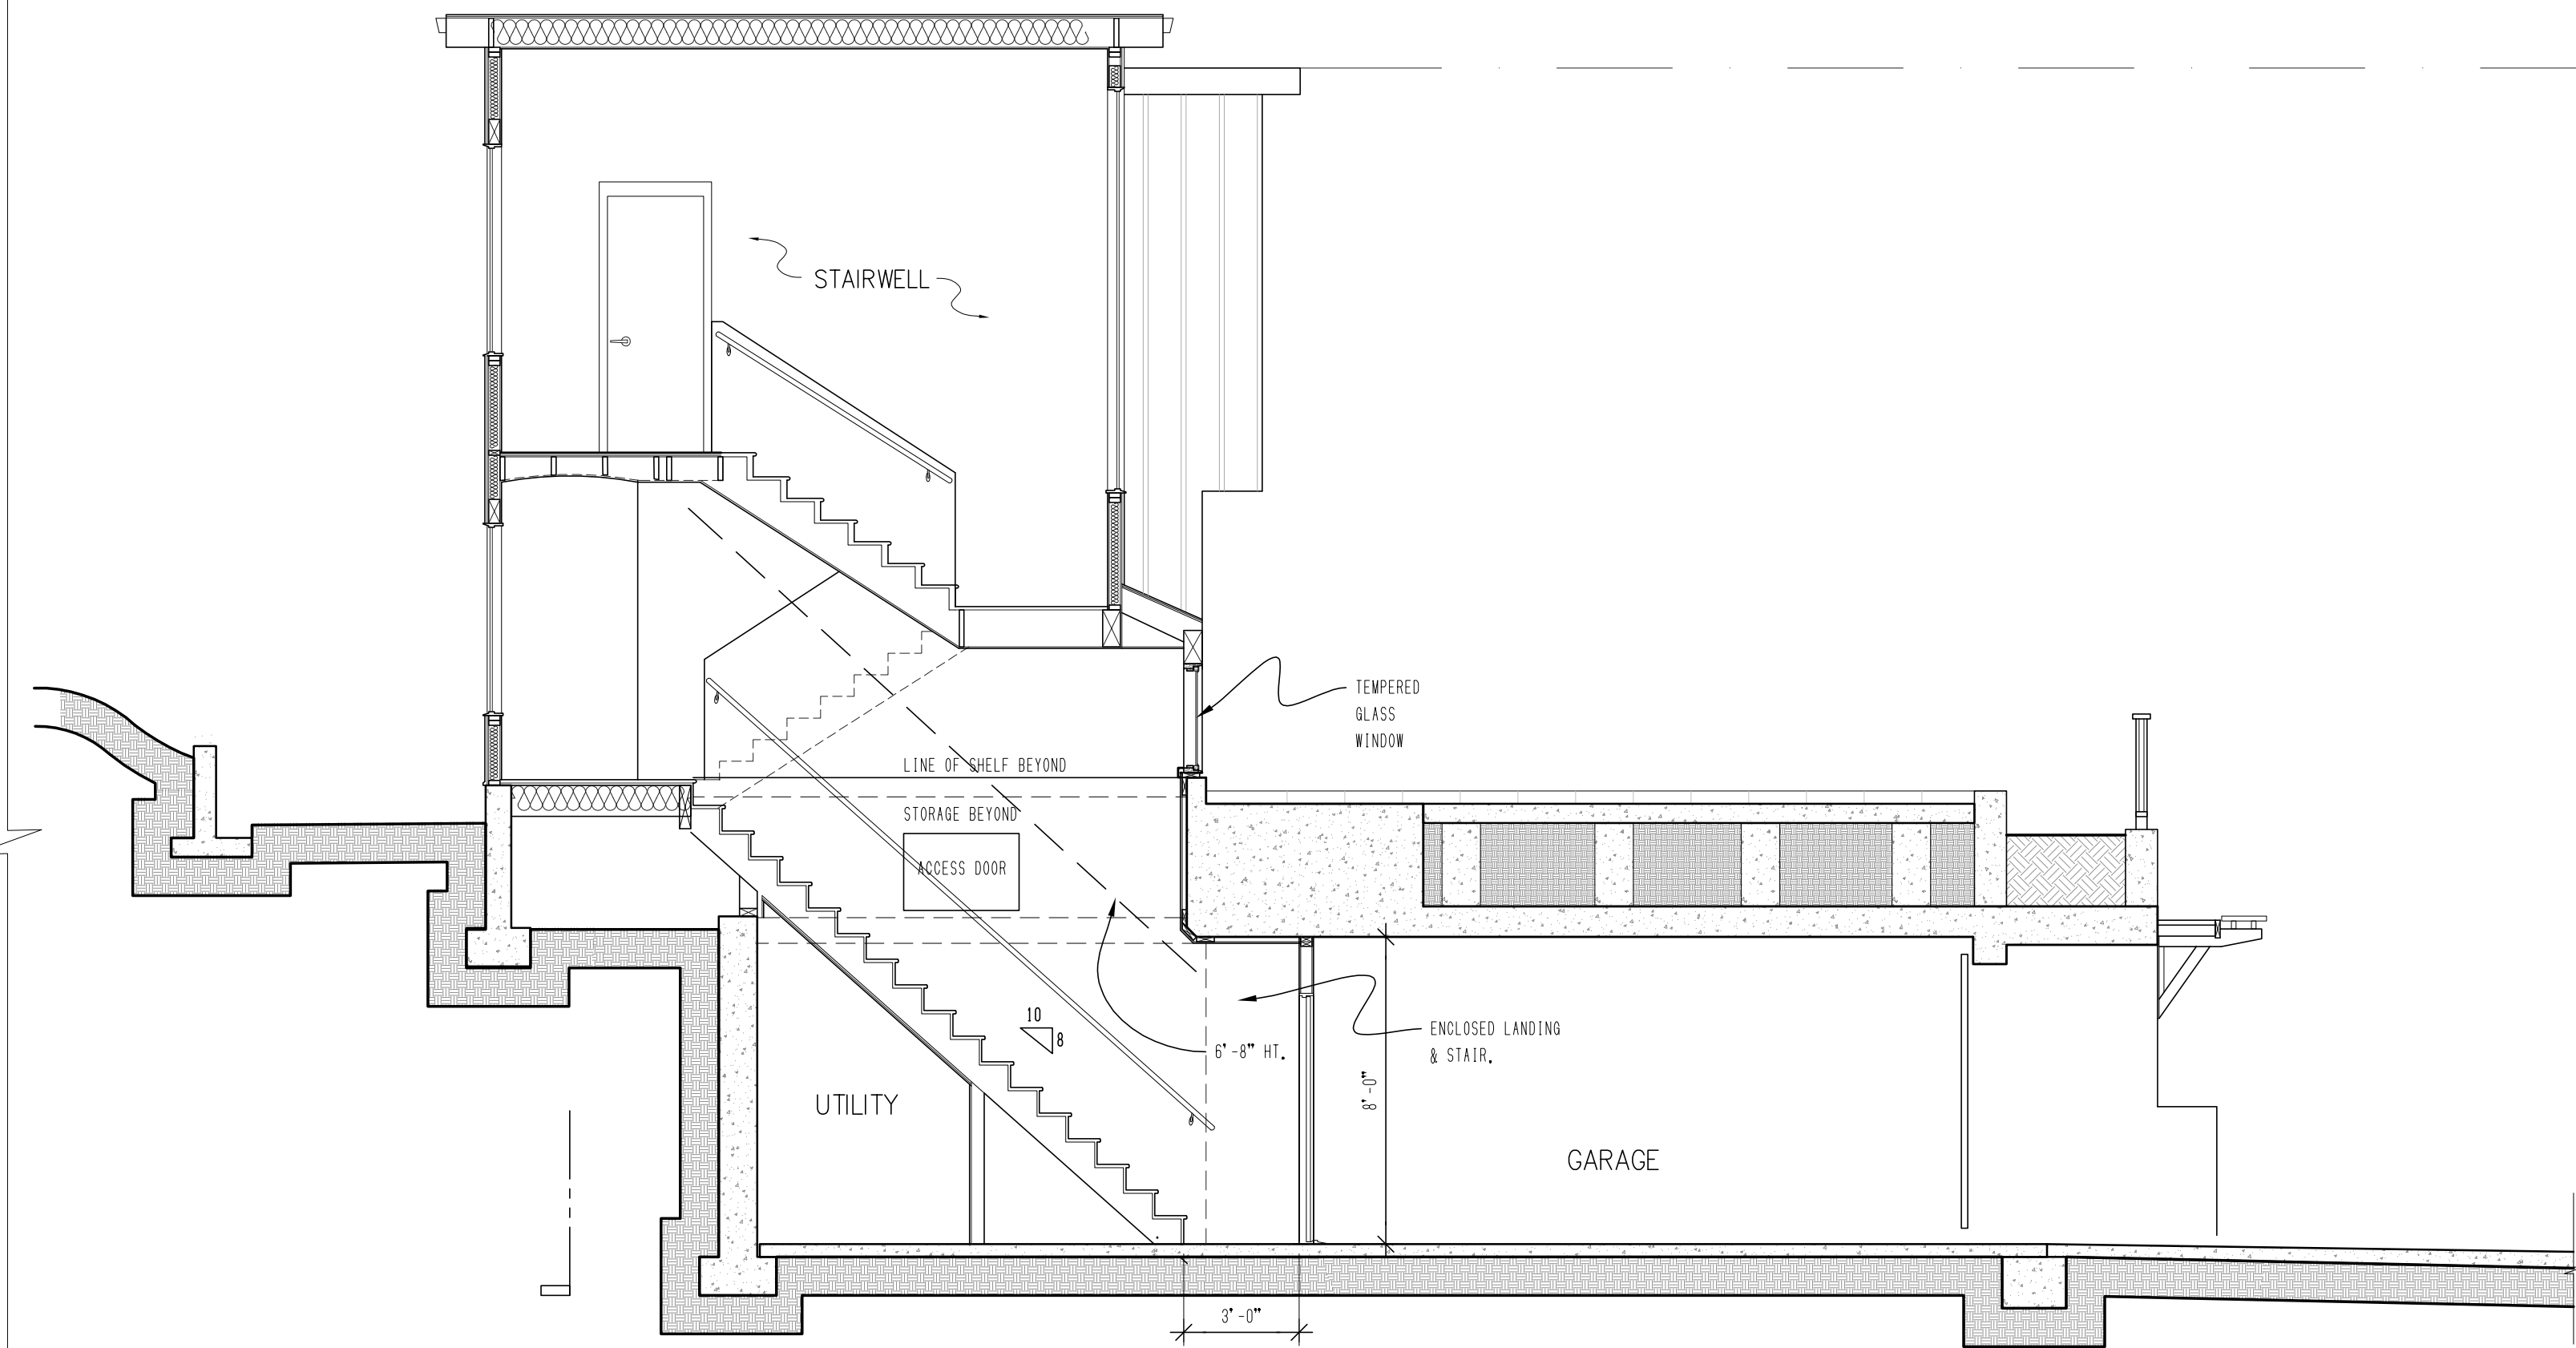

STAIRWELL SECTION
SCALE: 1/4"=1'-0"

REVISED 12-15-2007

Richardson architects 319 Miller Avenue, Suite 5 Mill Valley, California 415.380.0471 415.380.0470 www.richardsonarchitects.com		Date: 12/18/2007 Revision: MO Project ID: - Drawing Code: - CAD File Name: ghodsian_residence.dwg Plot Date: 12/18/2007
Project Title: GHODSIAN RESIDENCE 246 MOLINO AVENUE MILL VALLEY CA 94941 APN: 028-113-07	Drawing Title: GARAGE PLAN	Scale: As noted Drawing No: A2.2
12/15/07 Plan revisions 12/11/06 Permit plan check response 7/15/06 Permit submittal 2-13-06 Planning submittal	No. Date Description	No. Date Description